



1,000 Gallon Tank Dike Secondary Containment Structure

Total Weight : 7,800 lbs

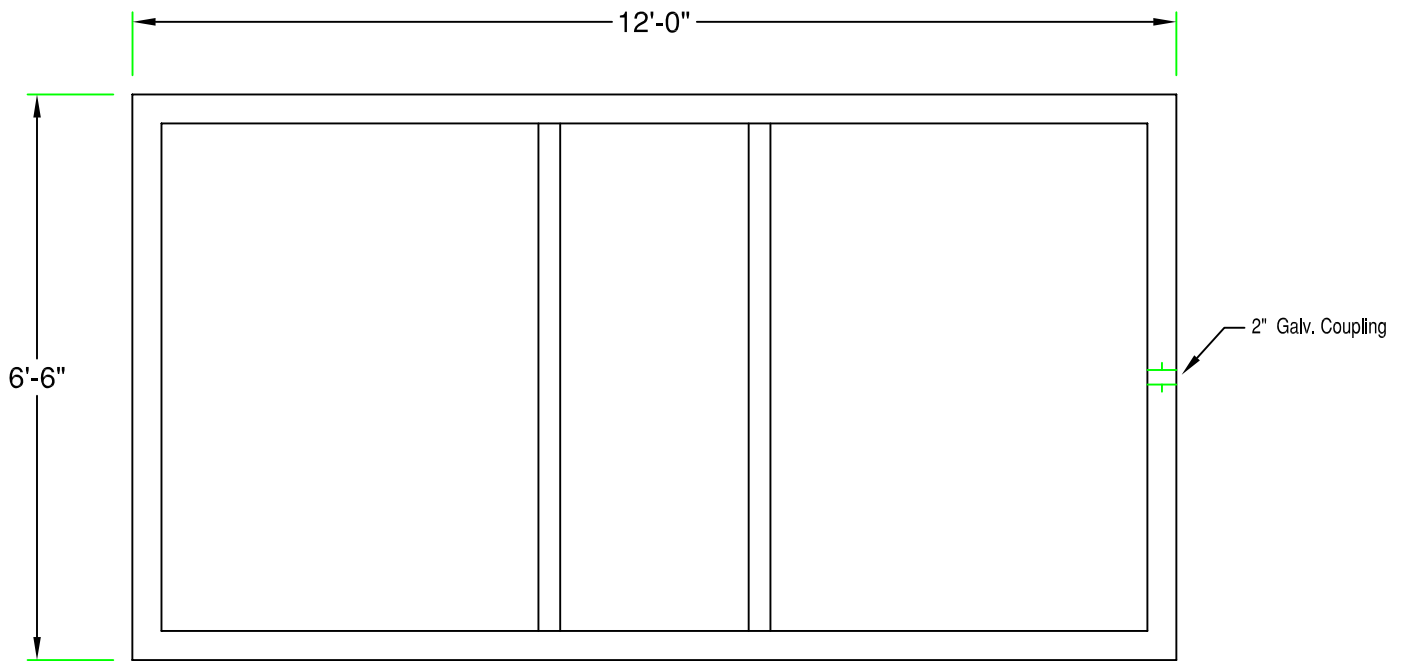

Plan

Note:
Custom Sizes Available

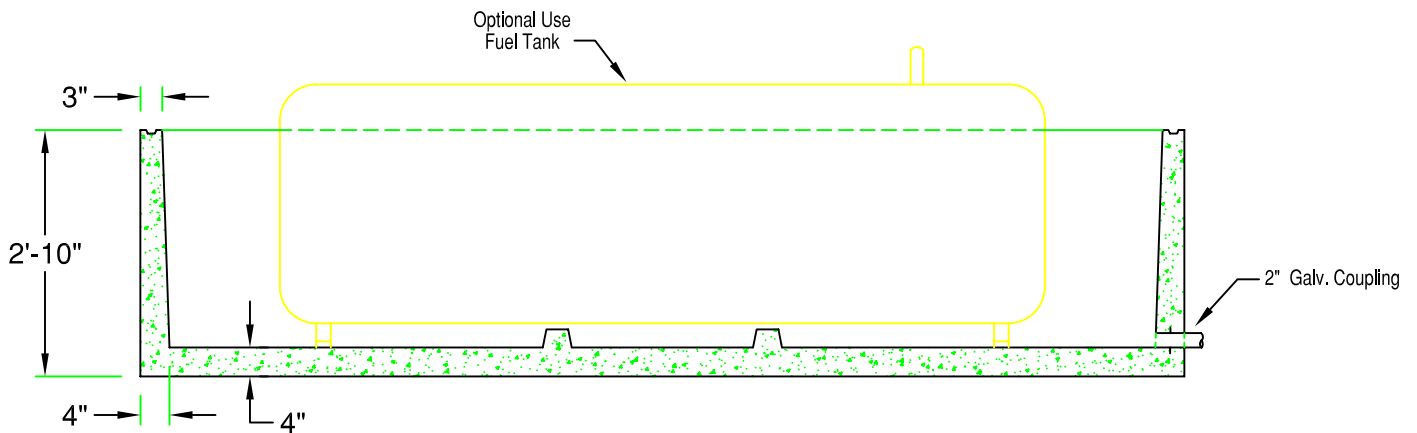

Section

SPECIFICATIONS:

- Concrete Minimum Strength 5000psi @ 28 days
- Steel Reinforcement Grade 60
- Monolithic Construction
- Weights Subject to Variation



PRECAST CONCRETE PRODUCTS
78 PRECAST ROAD MILTON, VT 05468 +802.893.2401
TOLL FREE 1.888.299.2401 FAX 802.893.1542