
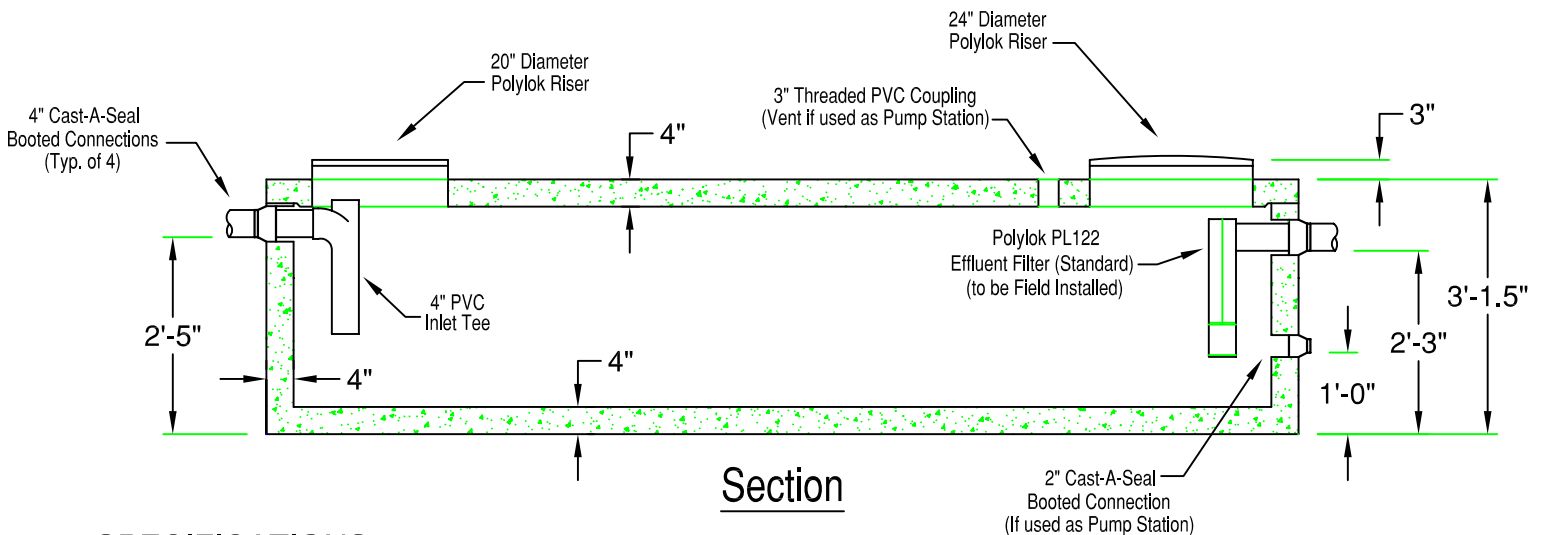


# 1000 Gallon Ledge Septic Tank or Pump Station

## Water-Proof (1000STLLGW)

Total Weight : 13,000 lbs

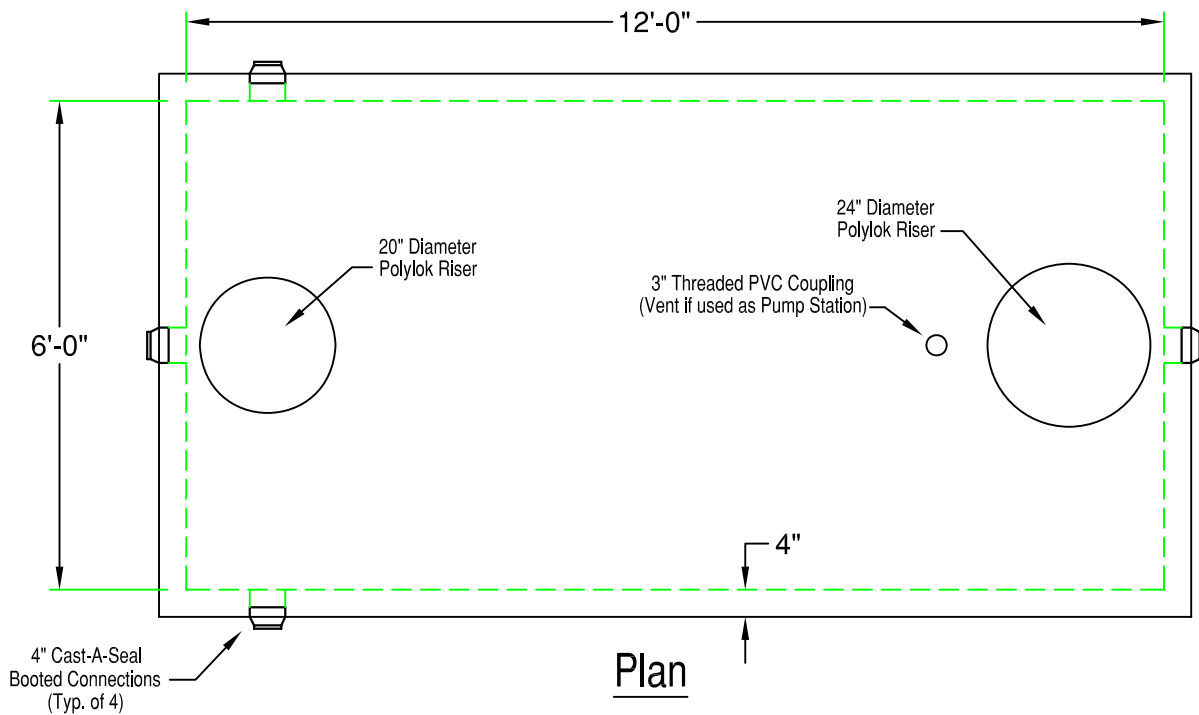

### SPECIFICATIONS:

- Concrete Minimum Strength 5000psi @ 28 days
- Steel Reinforcement Grade 60
- Effluent Filter to be Field Installed by Contractor
- Top Seam Construction
- Water Tight to Top of Concrete
- Booted Pipe Connections
- Effluent Filter Alarm Available
- Weights Subject to Variation



**PRECAST CONCRETE PRODUCTS**  
 78 PRECAST ROAD MILTON, VT 05468 •802.893.2401  
 TOLL FREE 1.888.299.2401 FAX 802.893.1542