


120" Diameter Manhole

587 Gal. / Vertical ft.

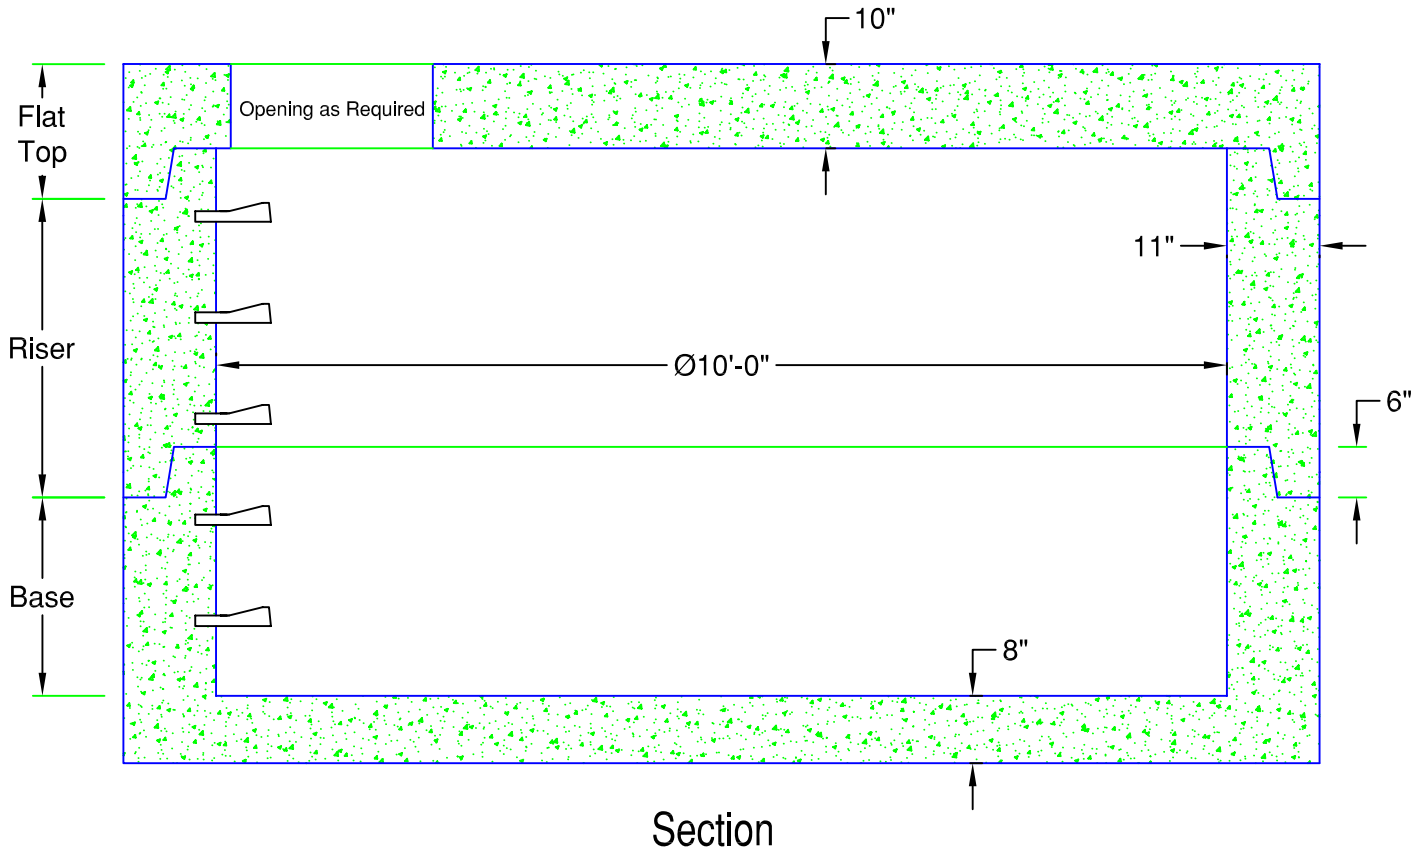

FLAT TOP SECTION

Height	Item #	Weight
1'-4"	MH120-16FT	14,280 lb

Standard Heights Shown - Other Heights Available

RISER SECTION

Height	Item #	Weight
2'-0"	MH120-24R	9,300 lb
3'-0"	MH120-36R	13,950 lb
4'-0"	MH120-48R	18,600 lb

Standard Heights Shown - Other Heights Available

BASE SECTION

Height	Item #	Weight
2'-0"	MH120-24B	20,200 lb
3'-0"	MH120-36B	24,850 lb
4'-0"	MH120-48B	29,500 lb

Standard Heights Shown - Other Heights Available

SPECIFICATIONS:

- Concrete Minimum Strength 5000psi @ 28 days
- H-20 Loading
- Joints sealed with Butyl sealant
- Monolithic Construction
- Meets ASTM C478
- Weights Subject to Variation



PRECAST CONCRETE PRODUCTS

78 PRECAST ROAD MILTON, VT 05468 •802.893.2401
TOLL FREE 1.888.299.2401 FAX 802.893.1542