



Advantex Residential Onsite Waste Water Treatment System

AX-20 Series Mode 1-B (1,500 Gallon)

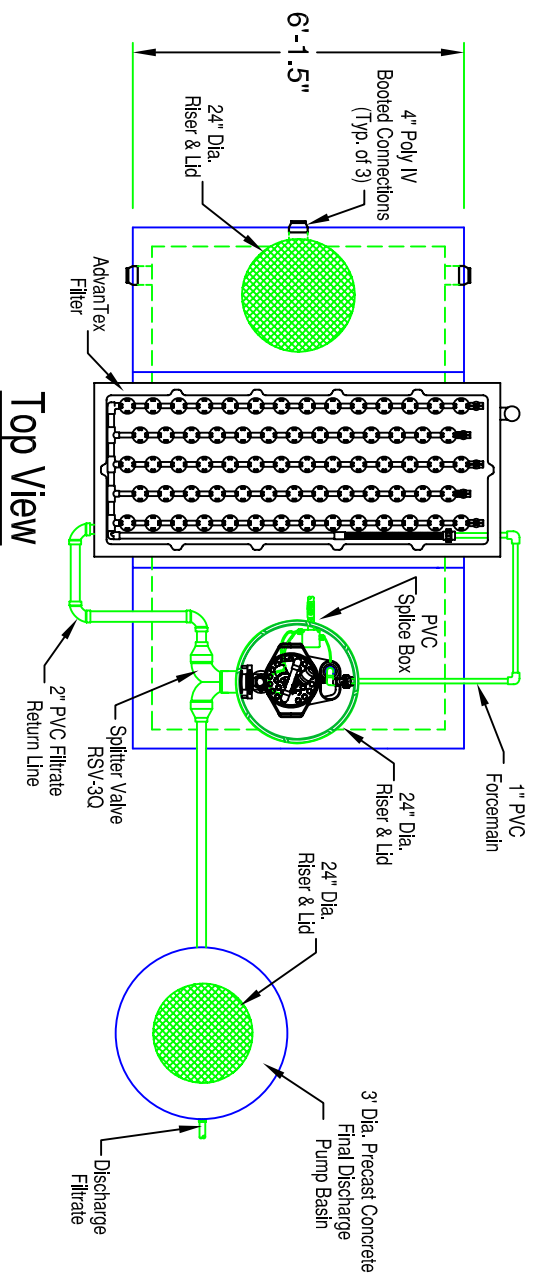

Recirculating Tank Float and Splitter Valve Settings


	2 & 3 Bedrooms	4 Bedrooms
High Water Alarm "HLA"	14" (from top of tank)	15" (from top of tank)
Override Timer "OVR"	16" (from top of tank)	17" (from top of tank)
Redundant Off / Low Water Alarm "RO"	27" (from top of tank)	28" (from top of tank)
Recirculating Splitter Valve "RSV"	17" (from top of tank)	18" (from top of tank)

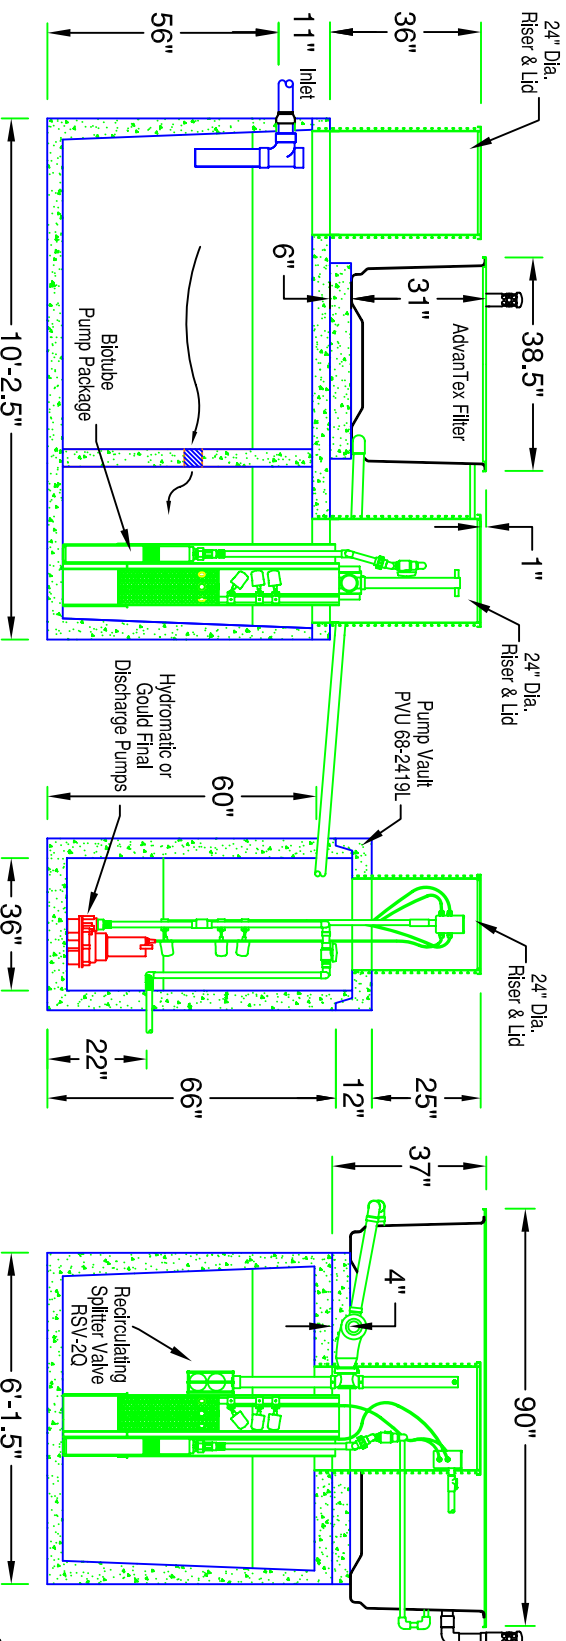

1500 Gal. Recirculating Tank

3'-0" Dia. Final Discharge

End View

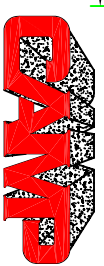

PRECAST CONCRETE PRODUCTS
78 PRECAST ROAD, MILLTON, VT 05688 • 802.882.2401
TOLL FREE: 1.866.259.2401 FAX: 802.883.1542